



SAHI W&D HOUSE

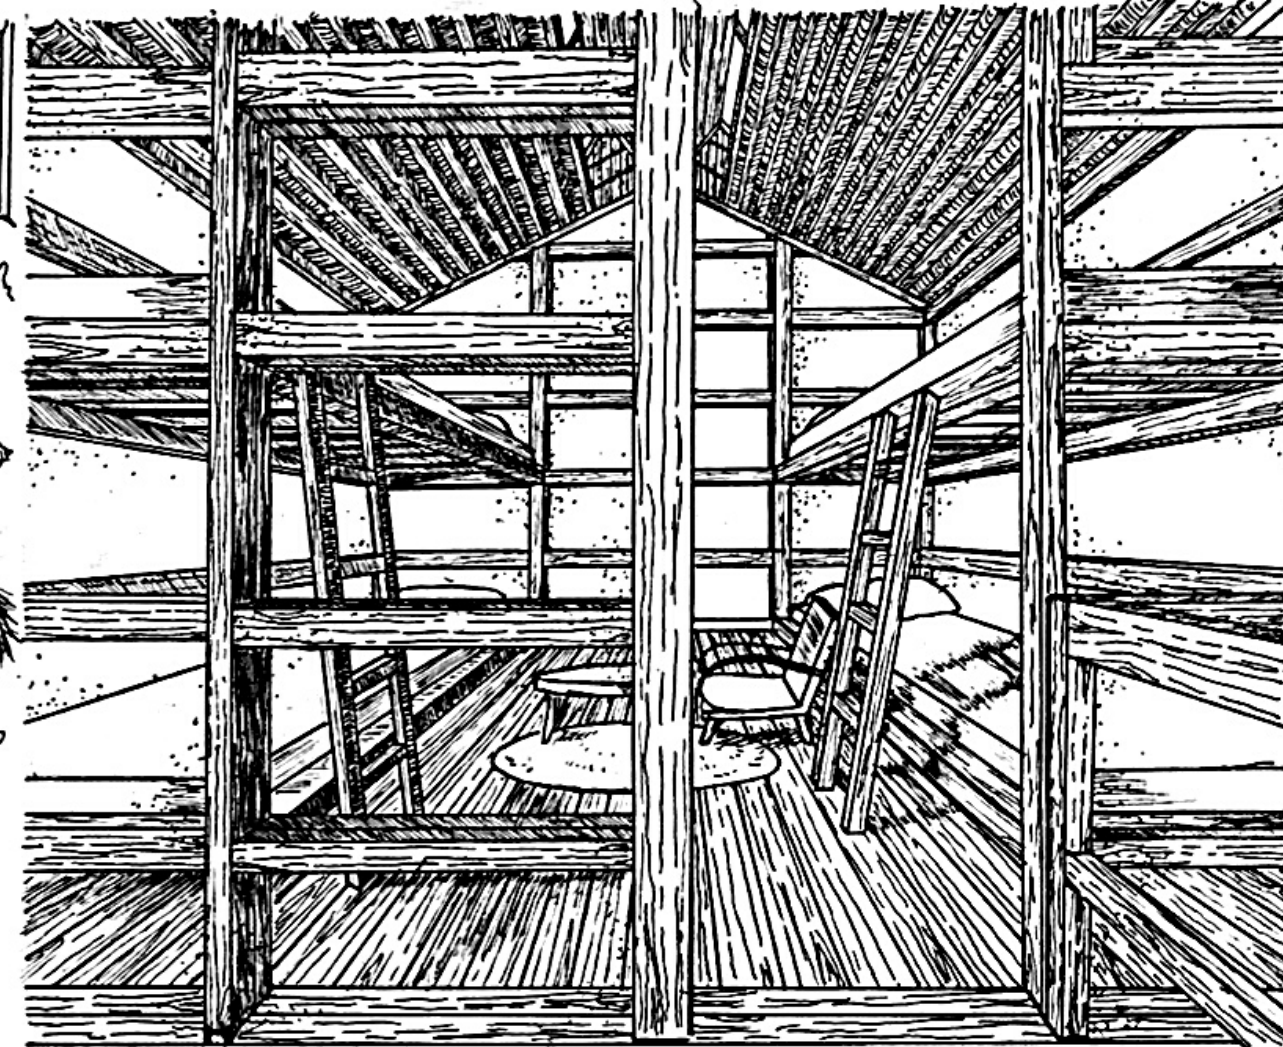


TAYLOR'S
UNIVERSITY
Wisdom • Integrity • Excellence


NGOOI JESSALYN 0338912
TEO THAO ZHE 0341093
EJAZ BIN AZREE 0346661
CHEW CHEN YIN 0345725
JOSIAH CHEAH ZHI JIAN 0330886

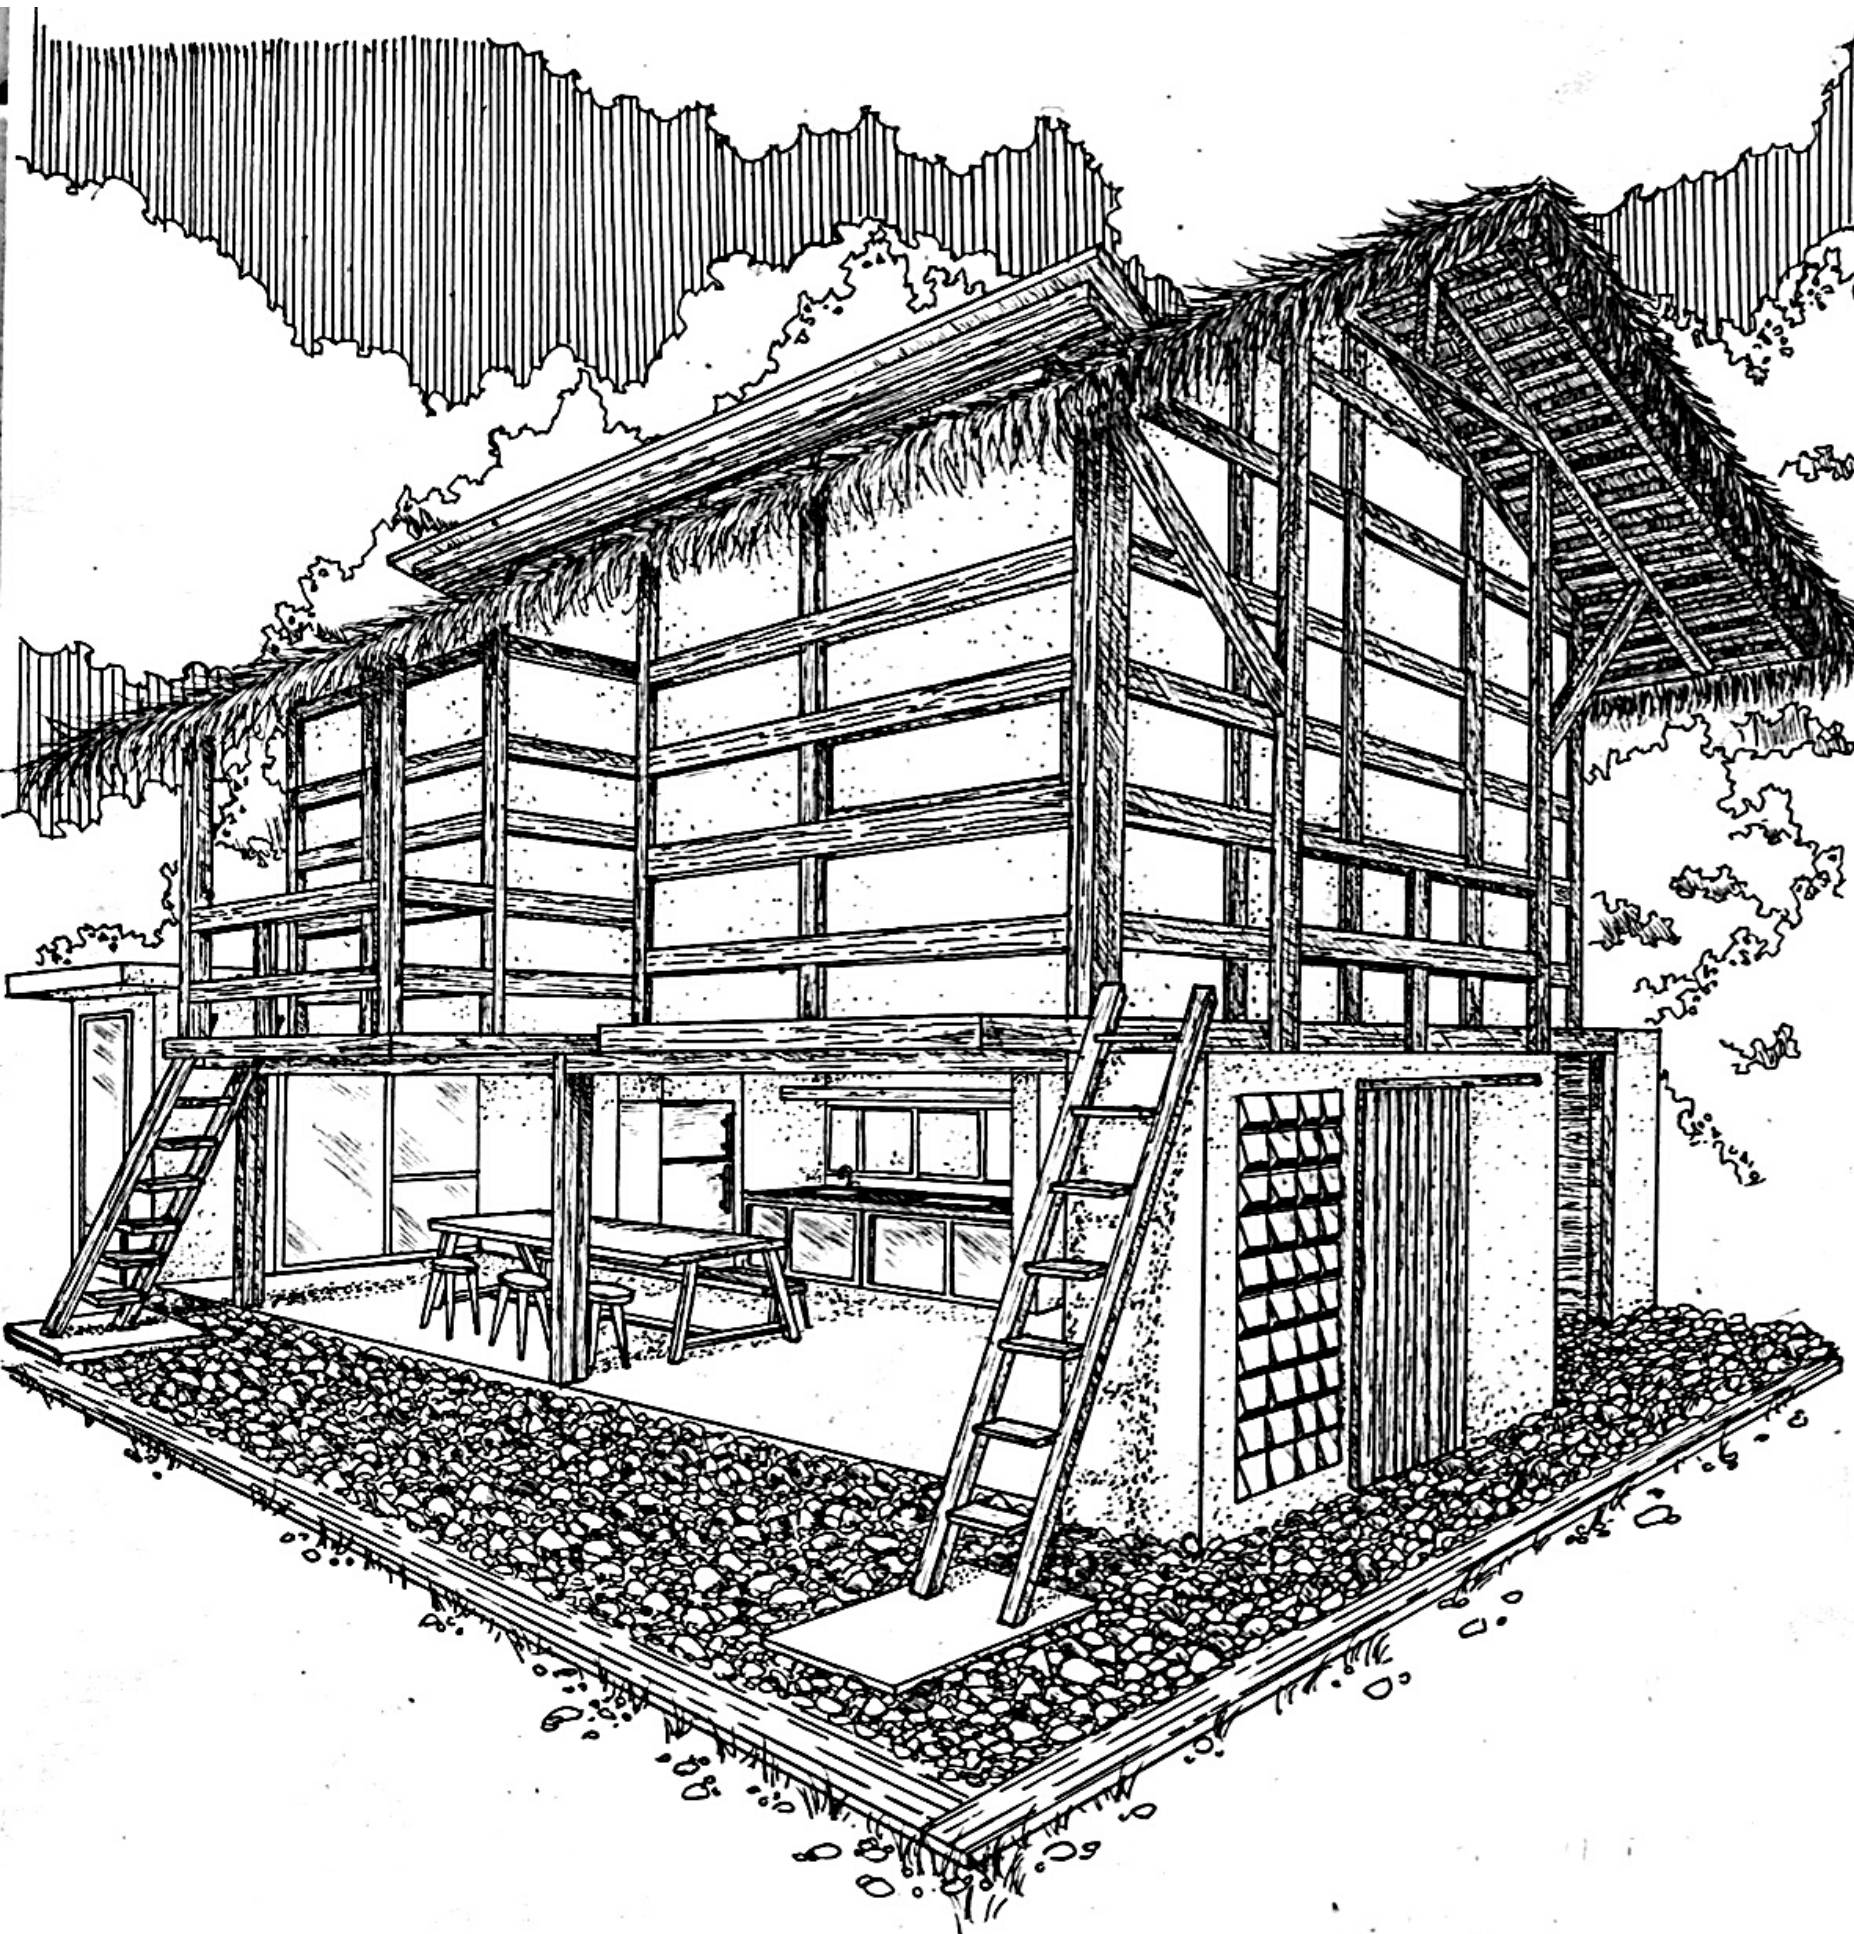

RECLAIMED WOOD

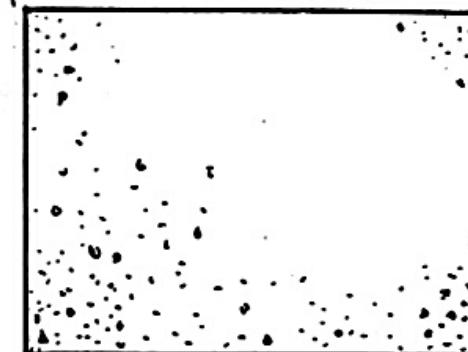

CONCRETE

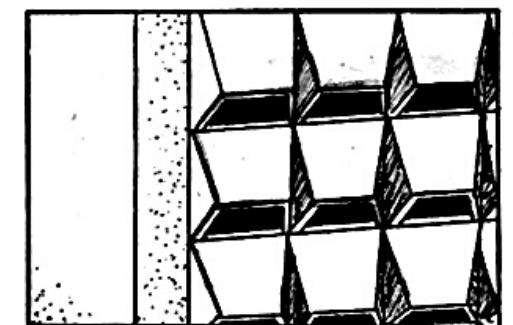

TERRACOTTA BLOCKS



POLYCARBONATE
PANEL



SCALE: N.T.S




SITE CONTEXT

SCALE: N.T.S

NATURAL LIGHTING

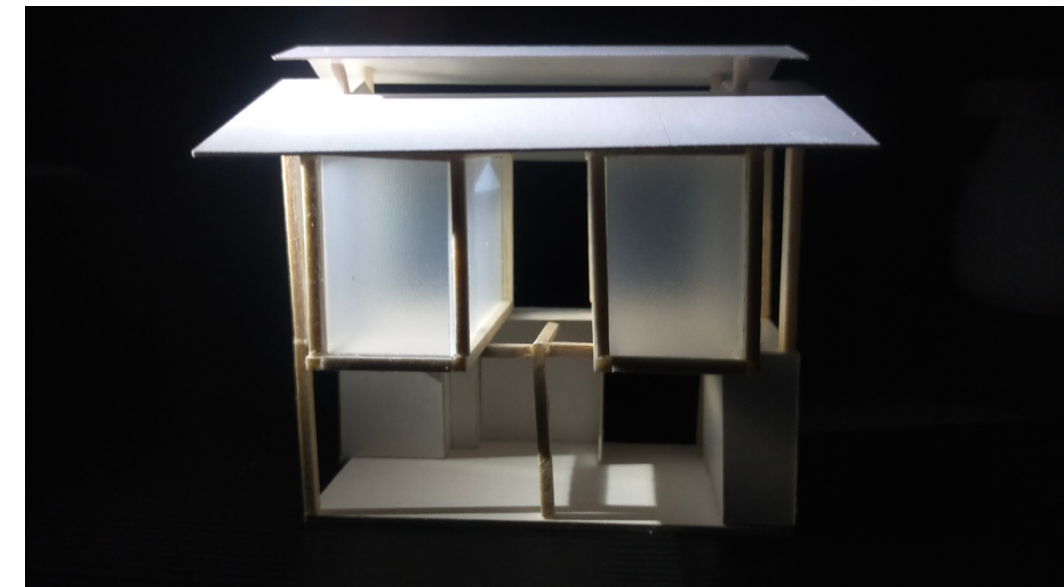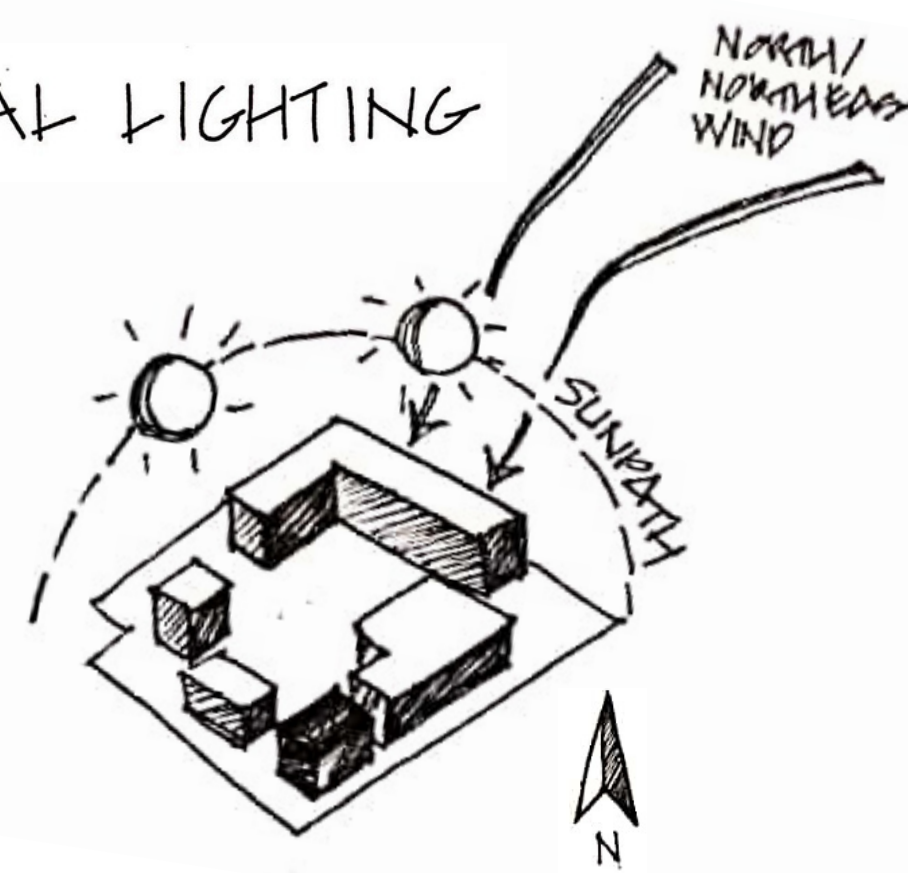


SPACE PLANNING

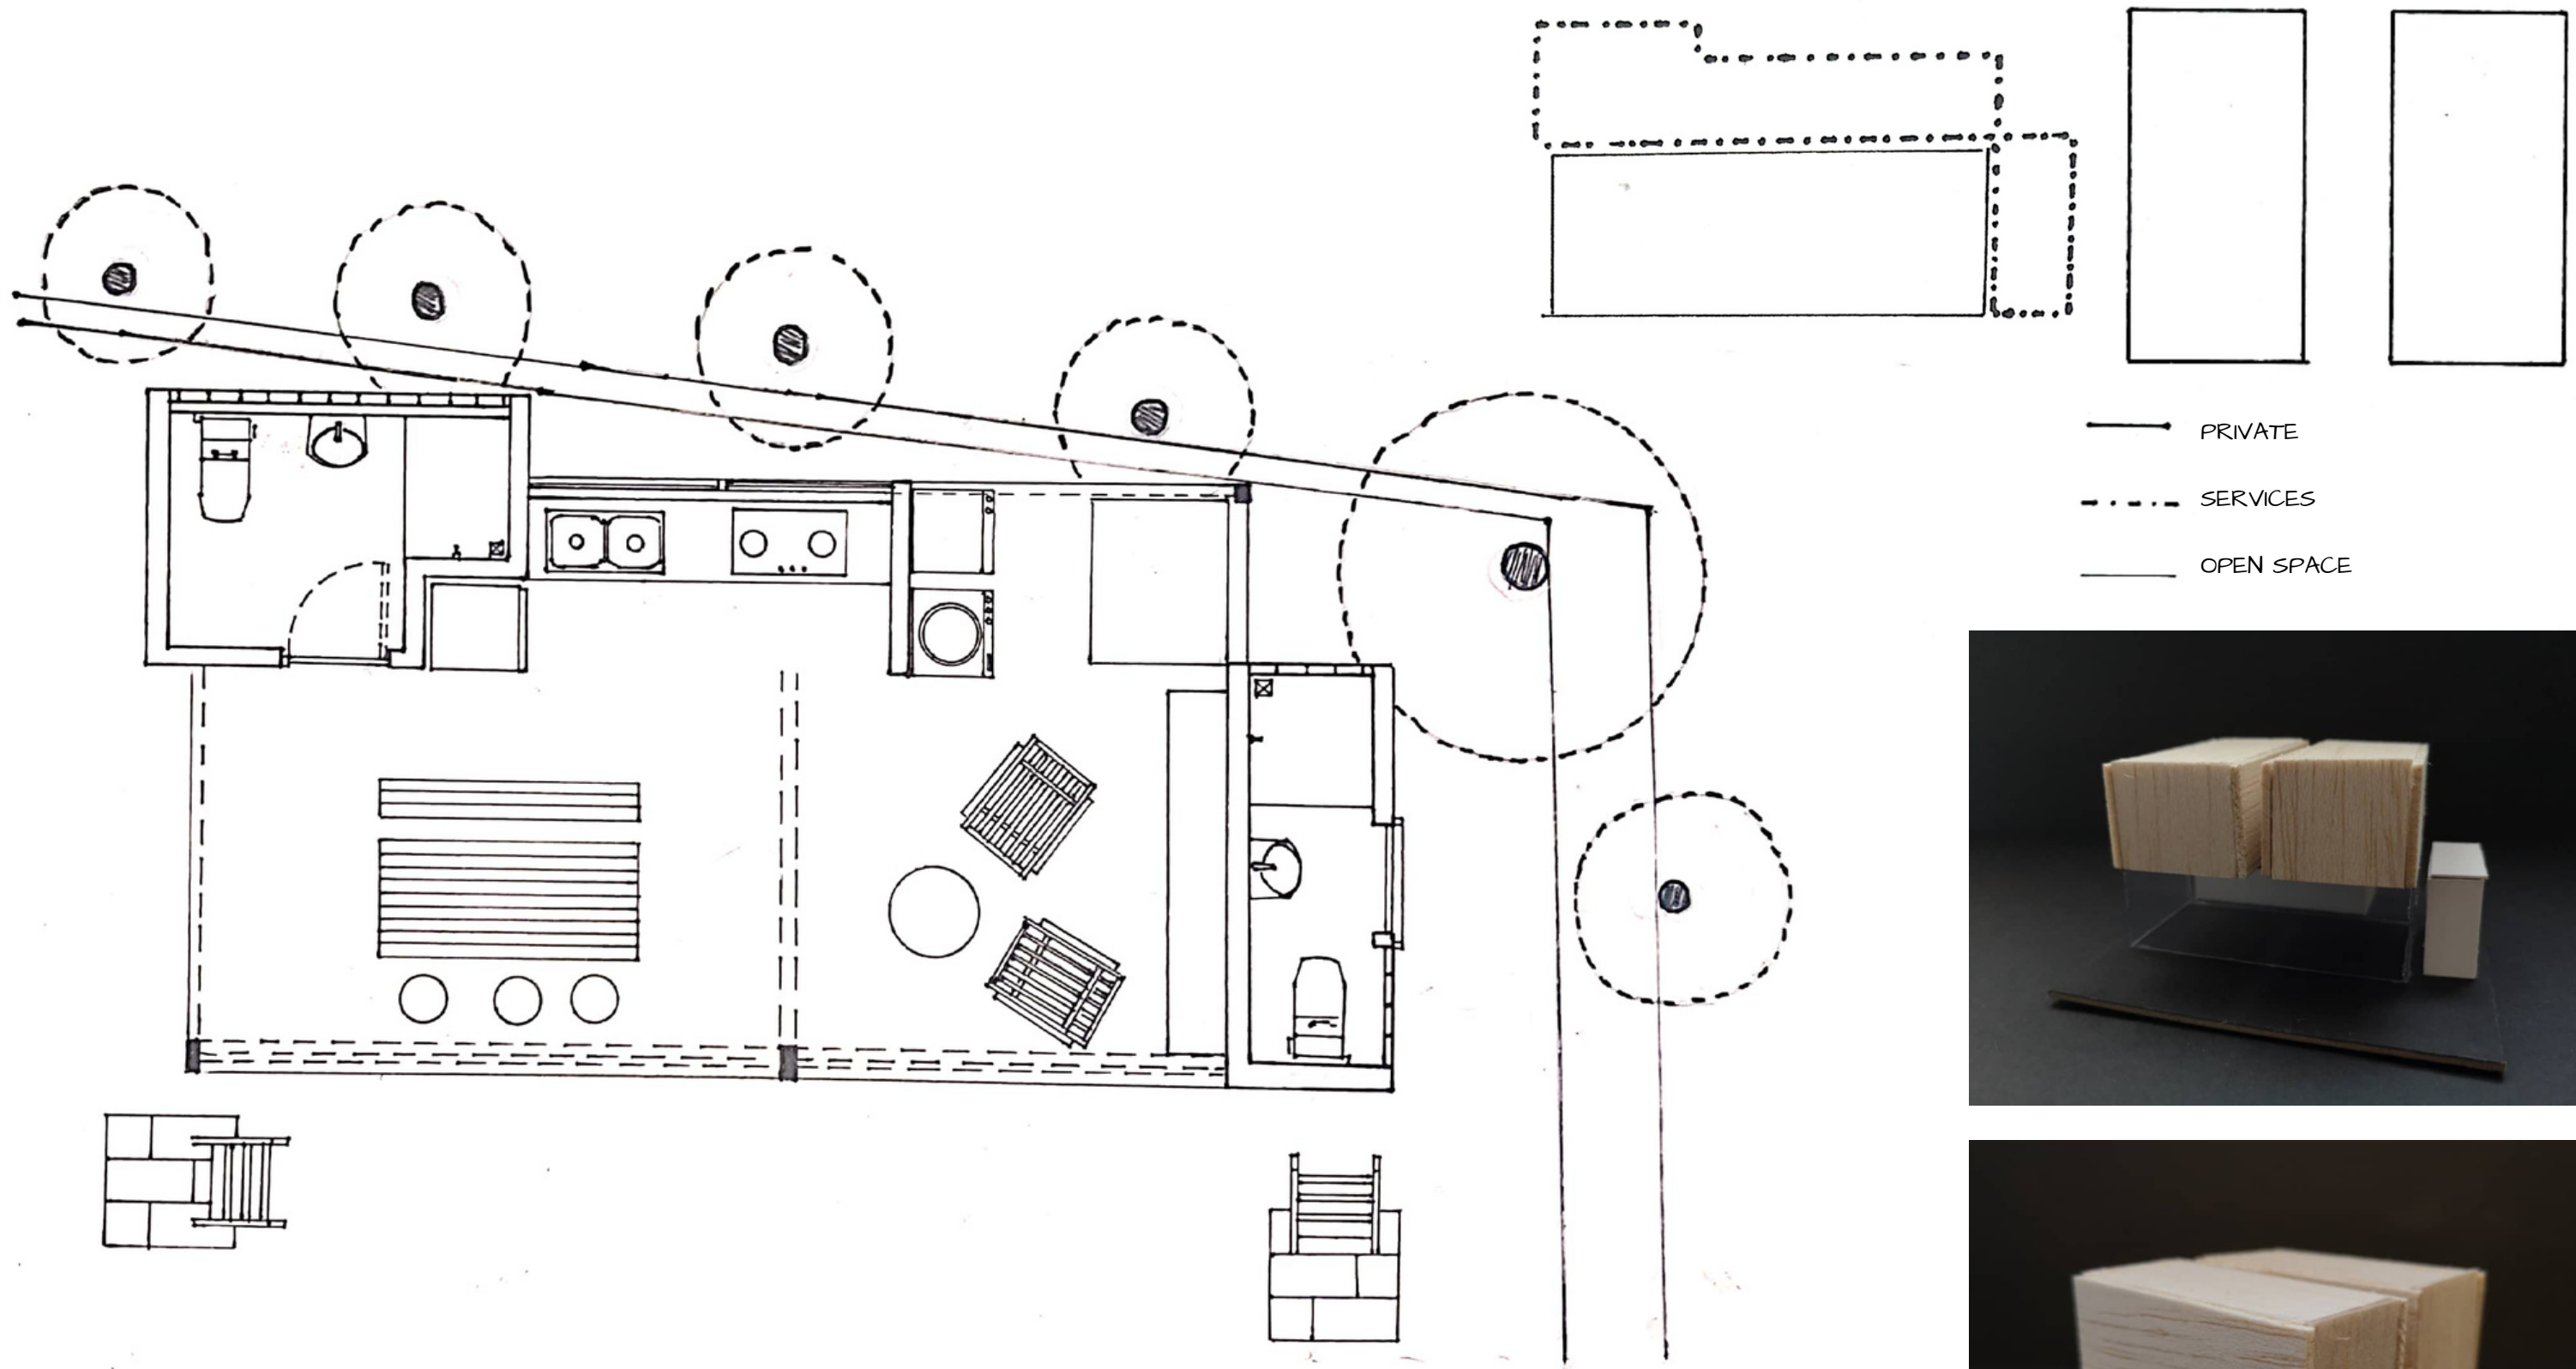

GROUND FLOOR PLAN



SCALE: 1:50


CONCEPT

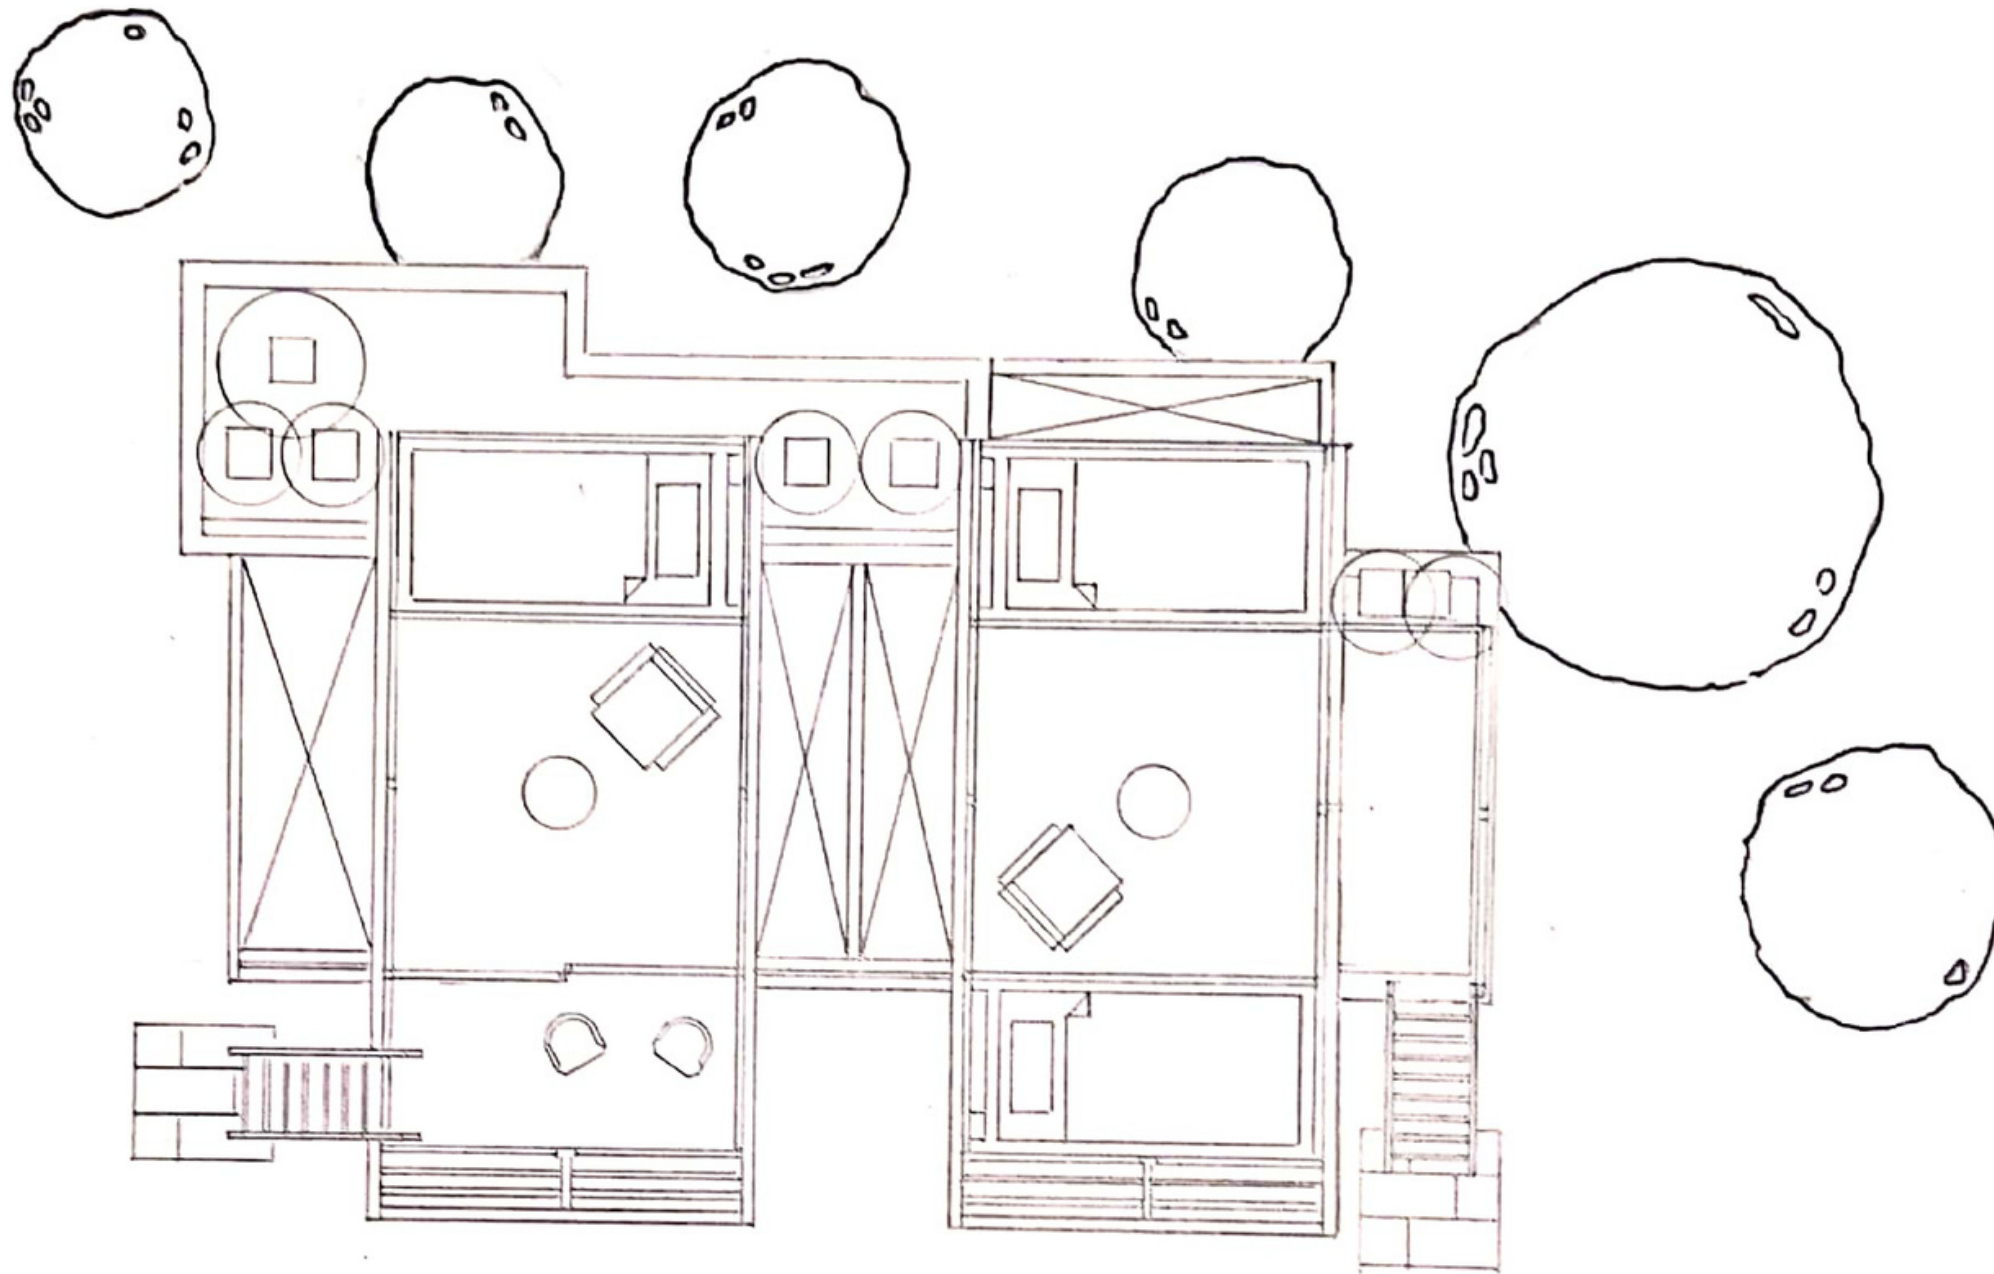

FIRST FLOOR PLAN




SCALE: 1:50

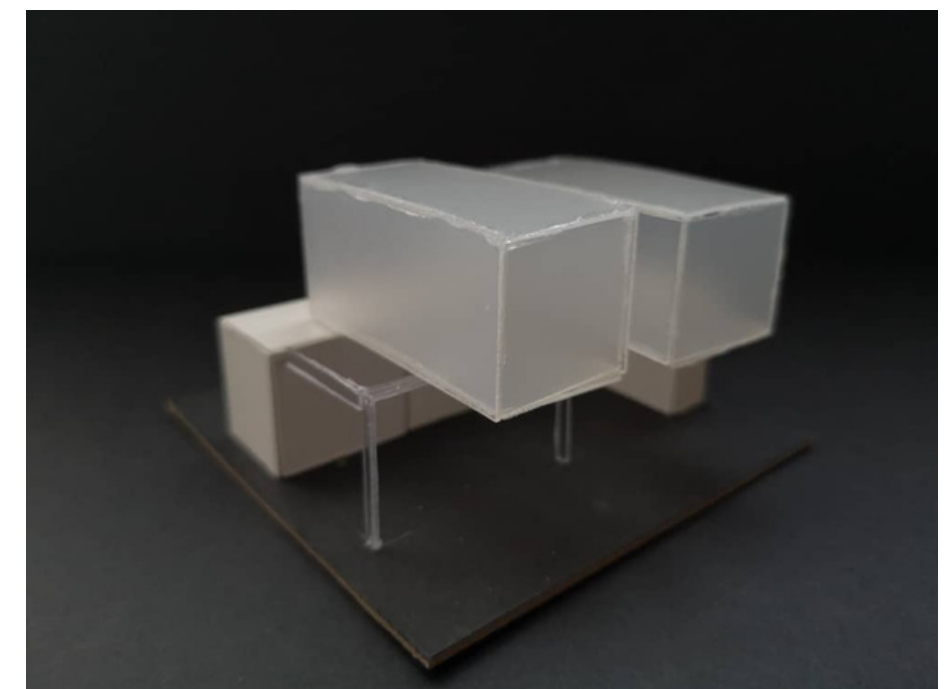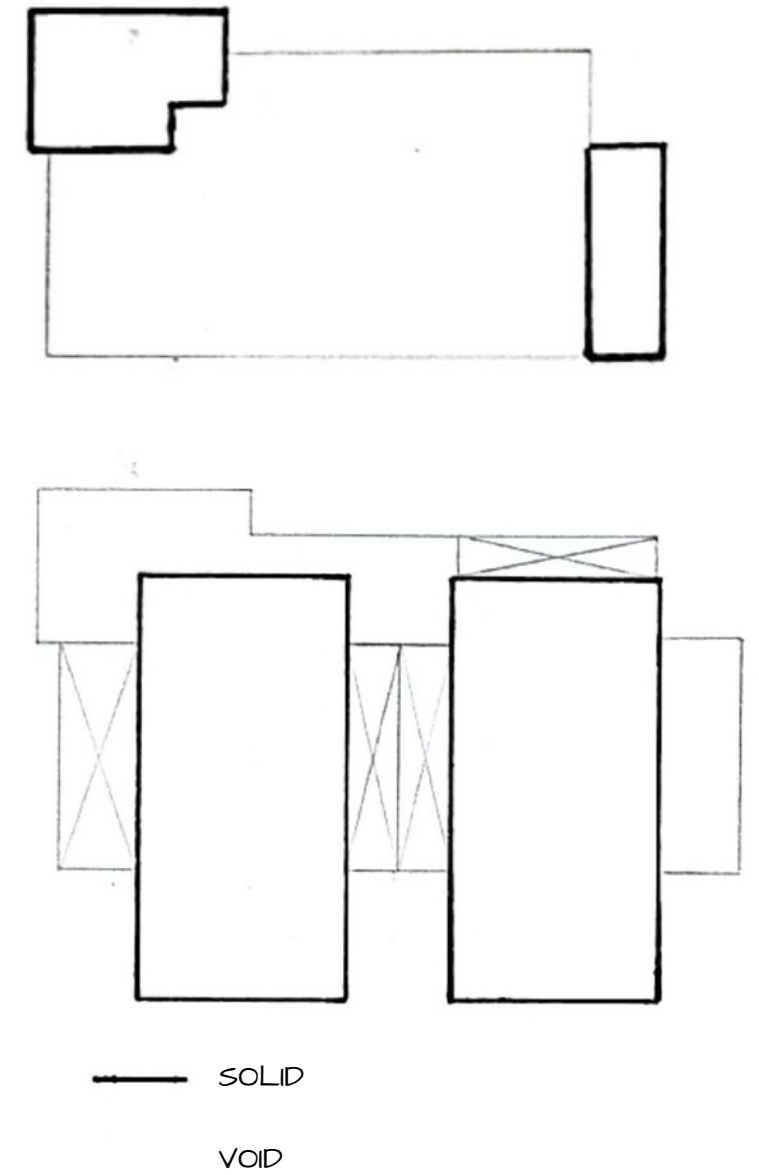

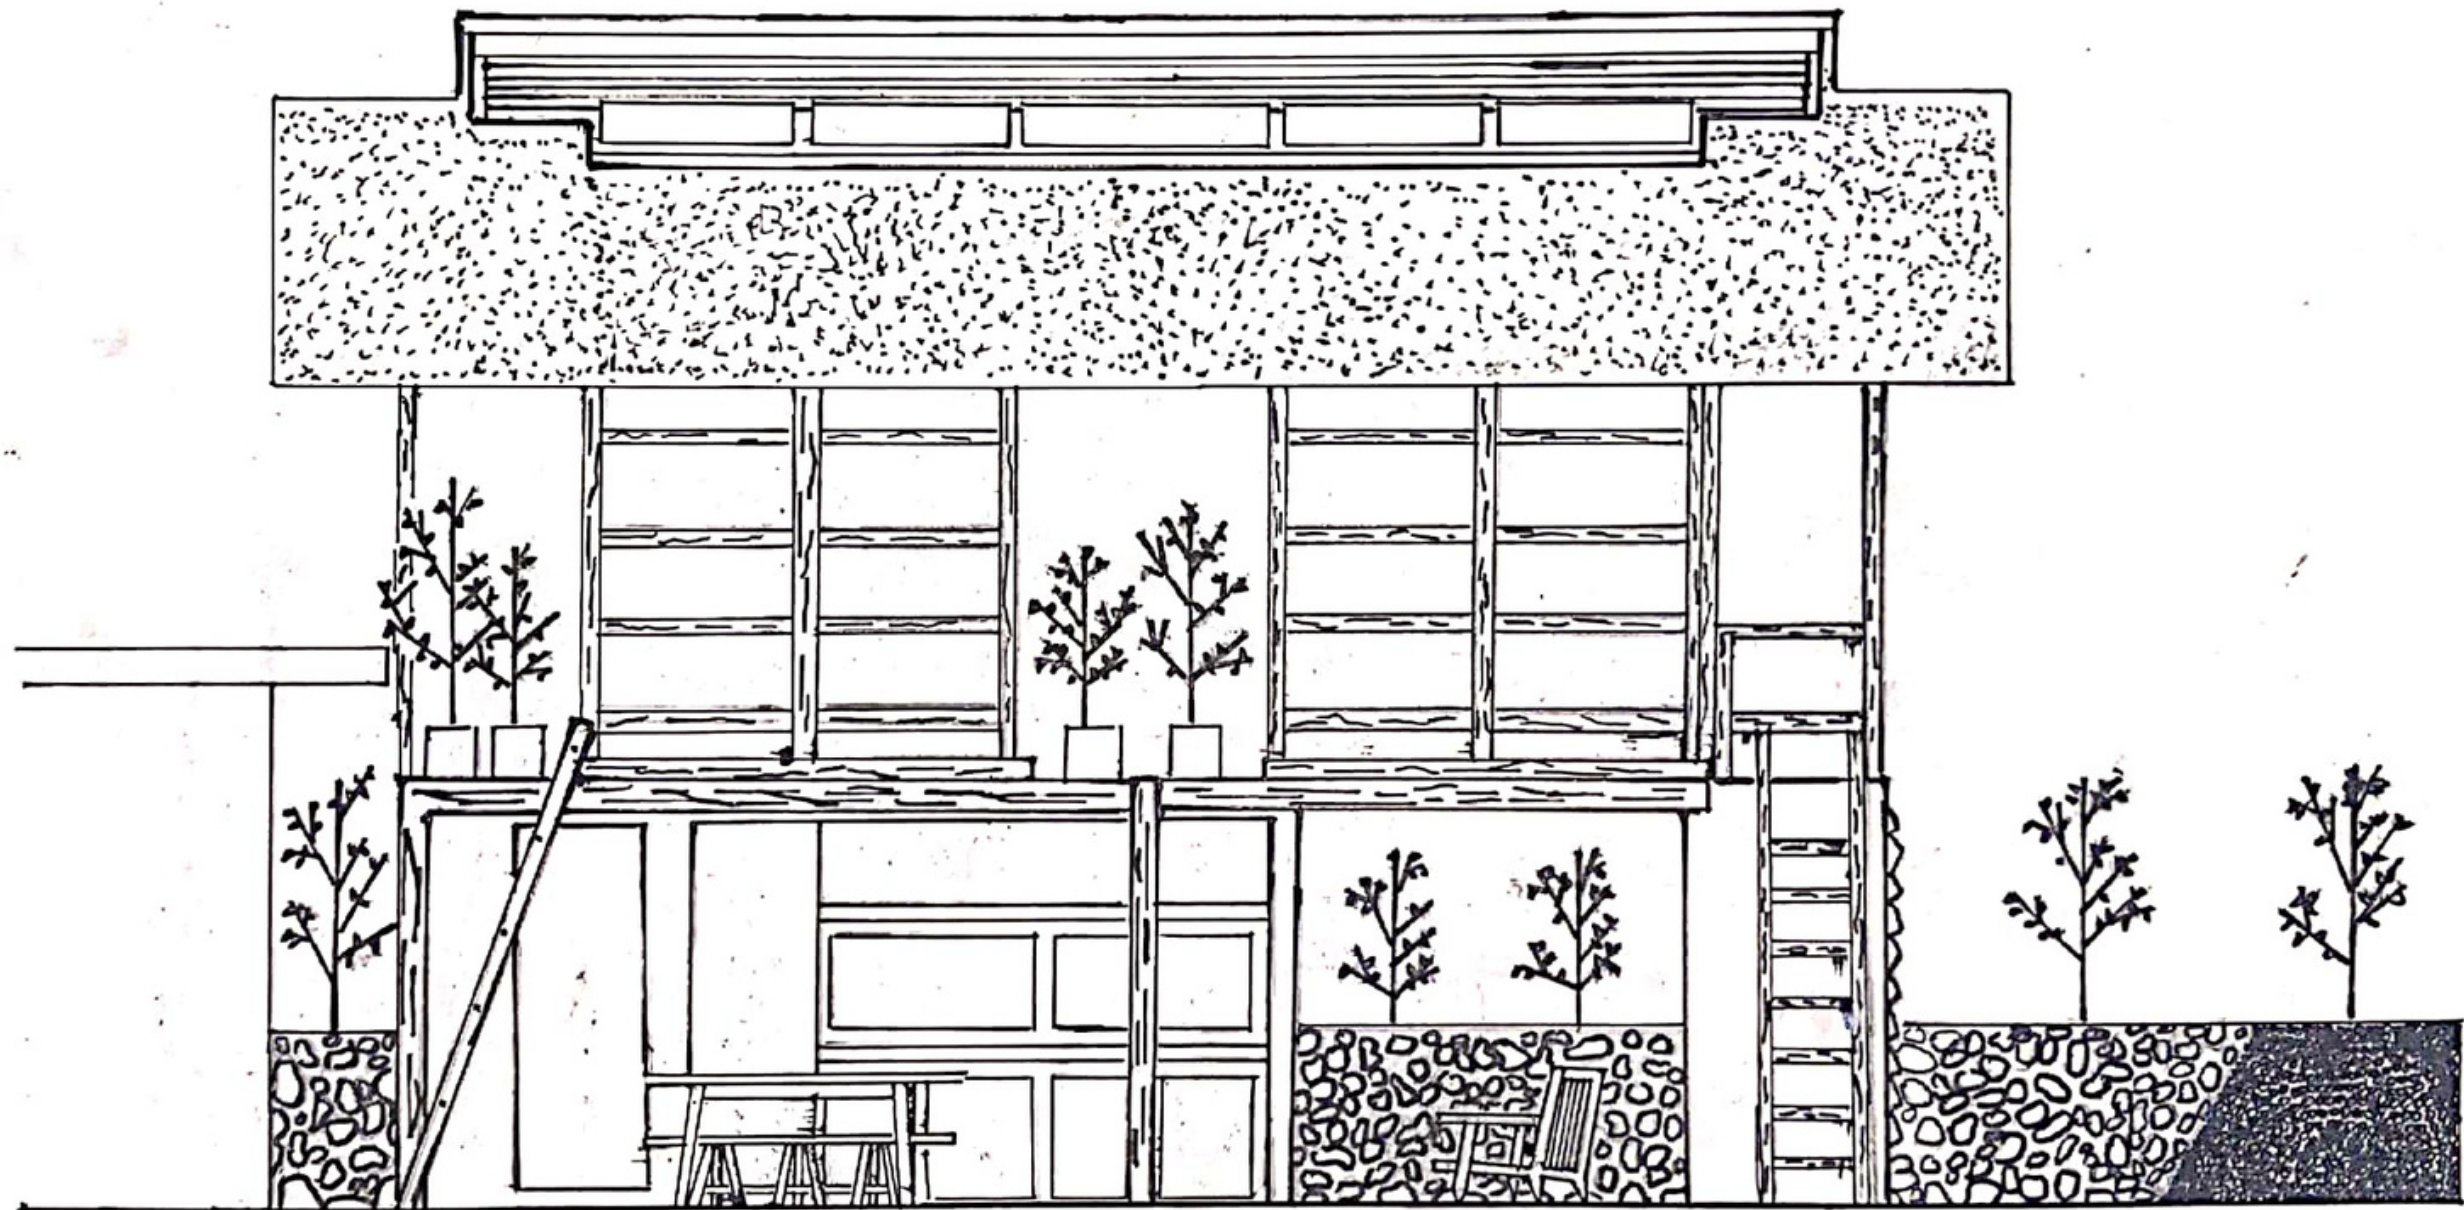

FRONT ELEVATION


SCALE: 1:50

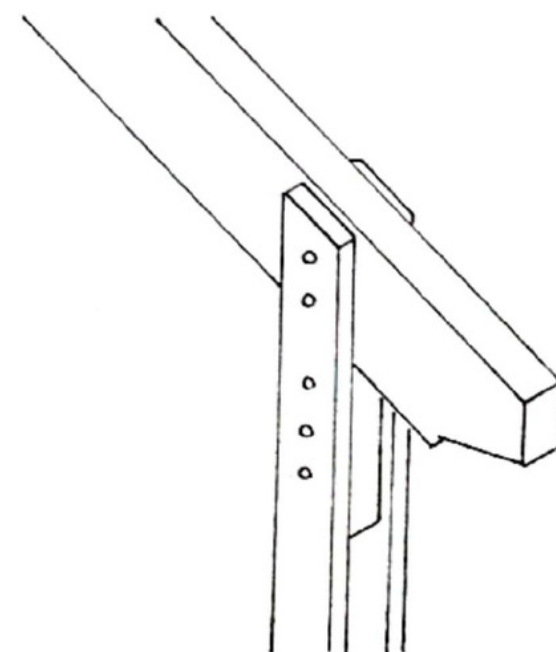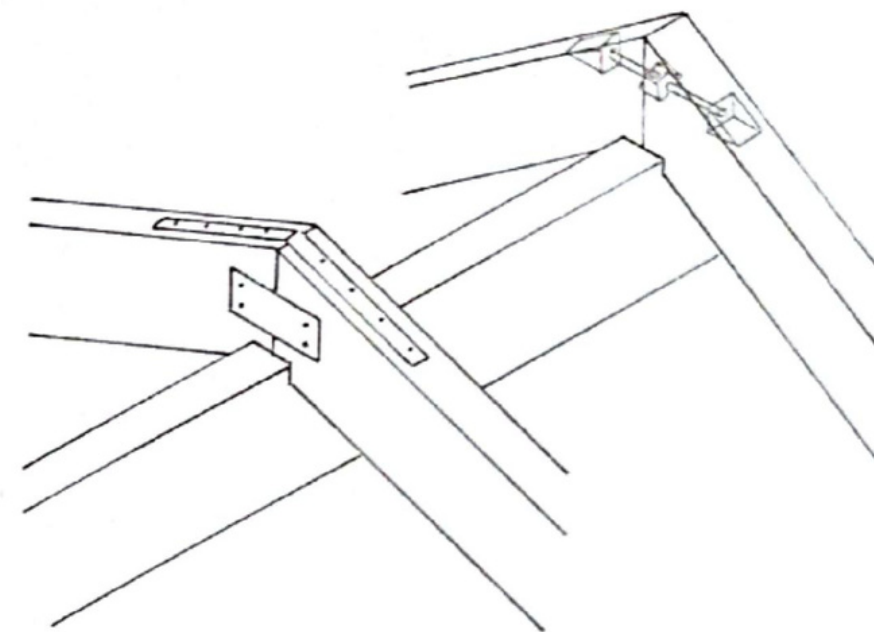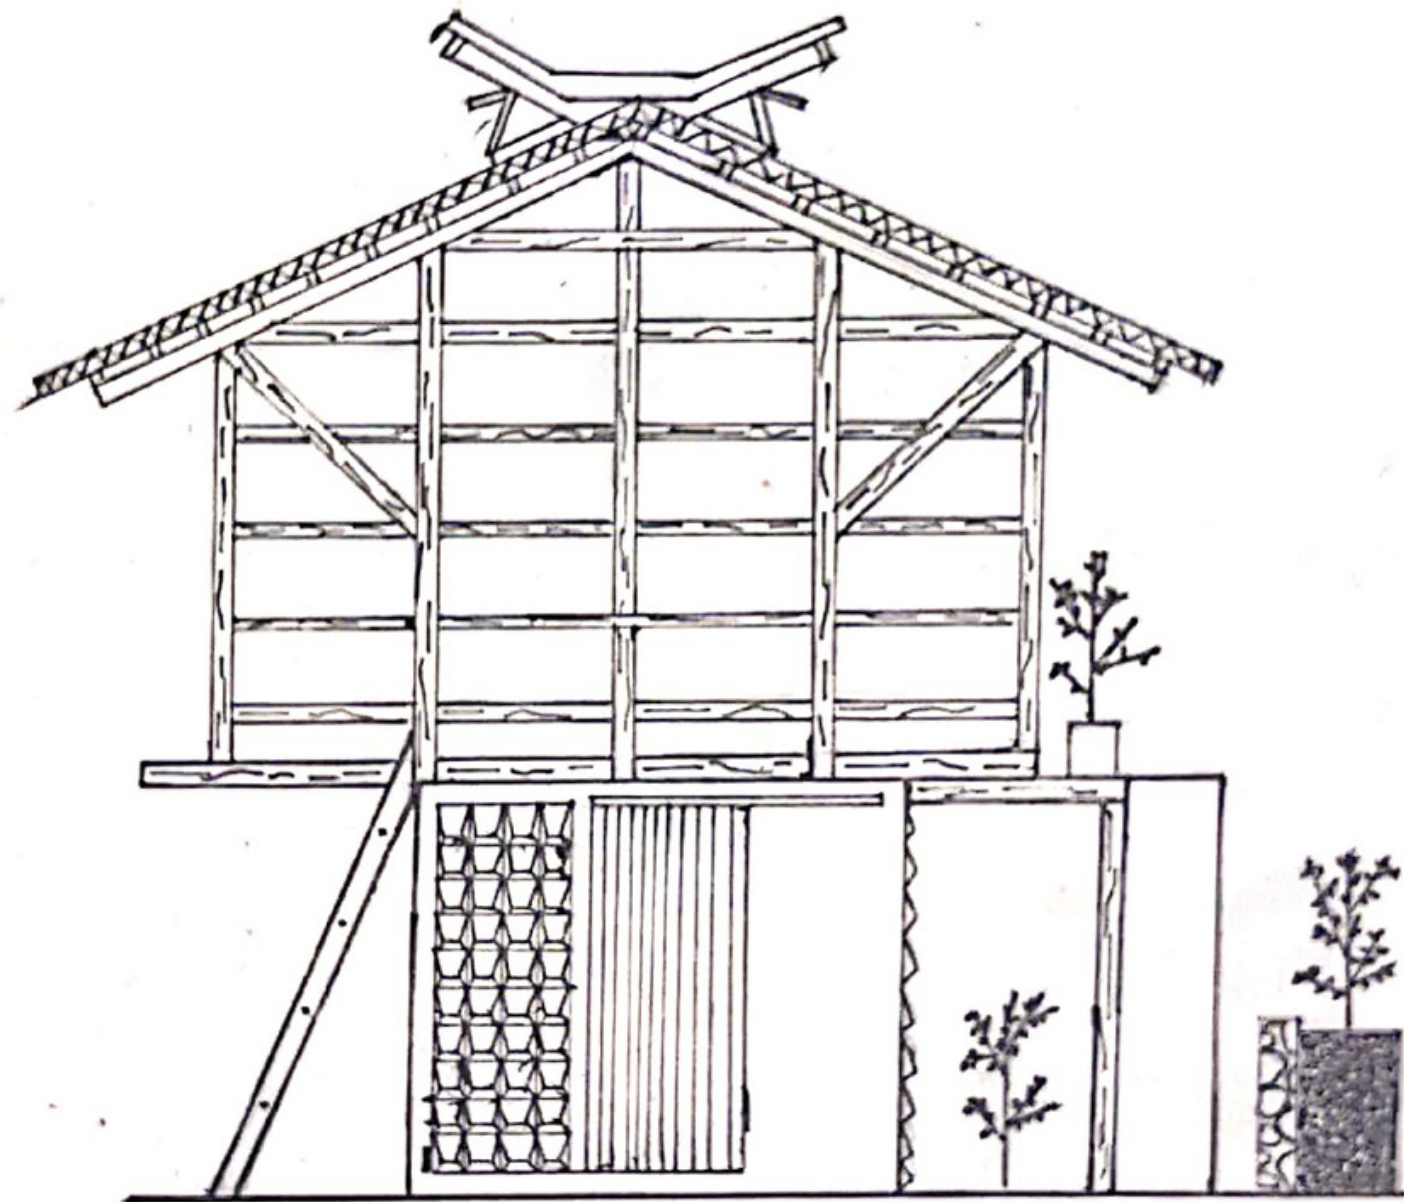


EAST ELEVATION

SCALE: 1:50



STRUCTURE

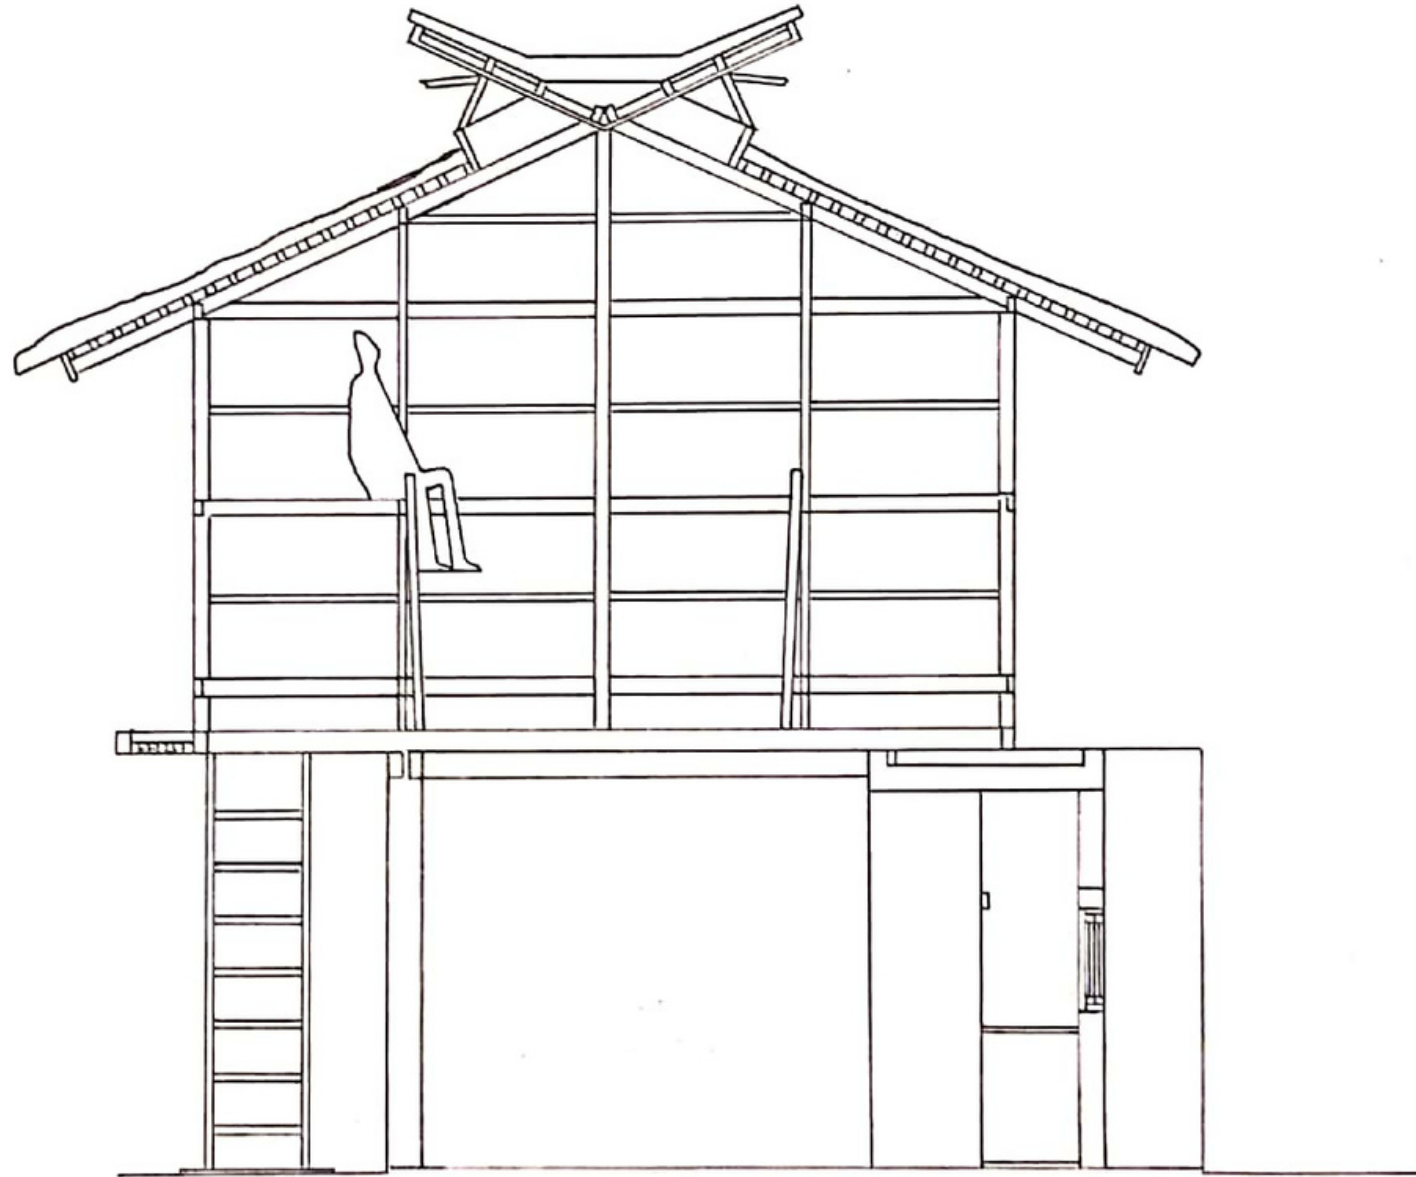

SECTION
SCALE: 1:50

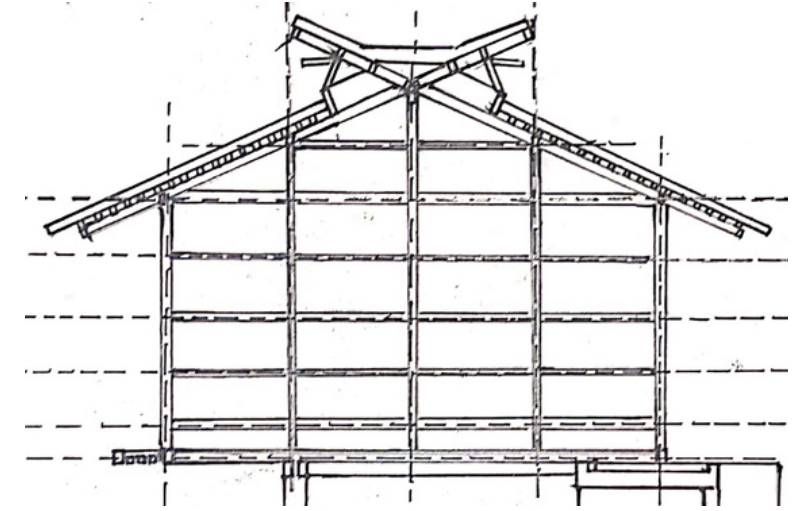

CIRCULATION

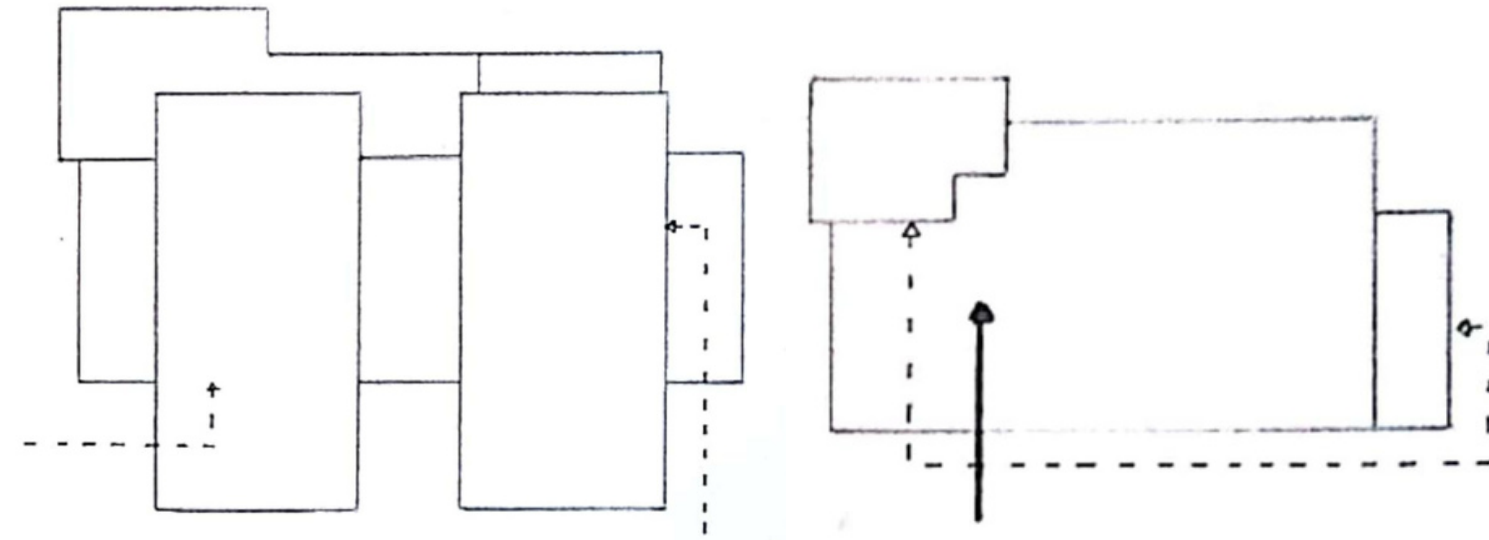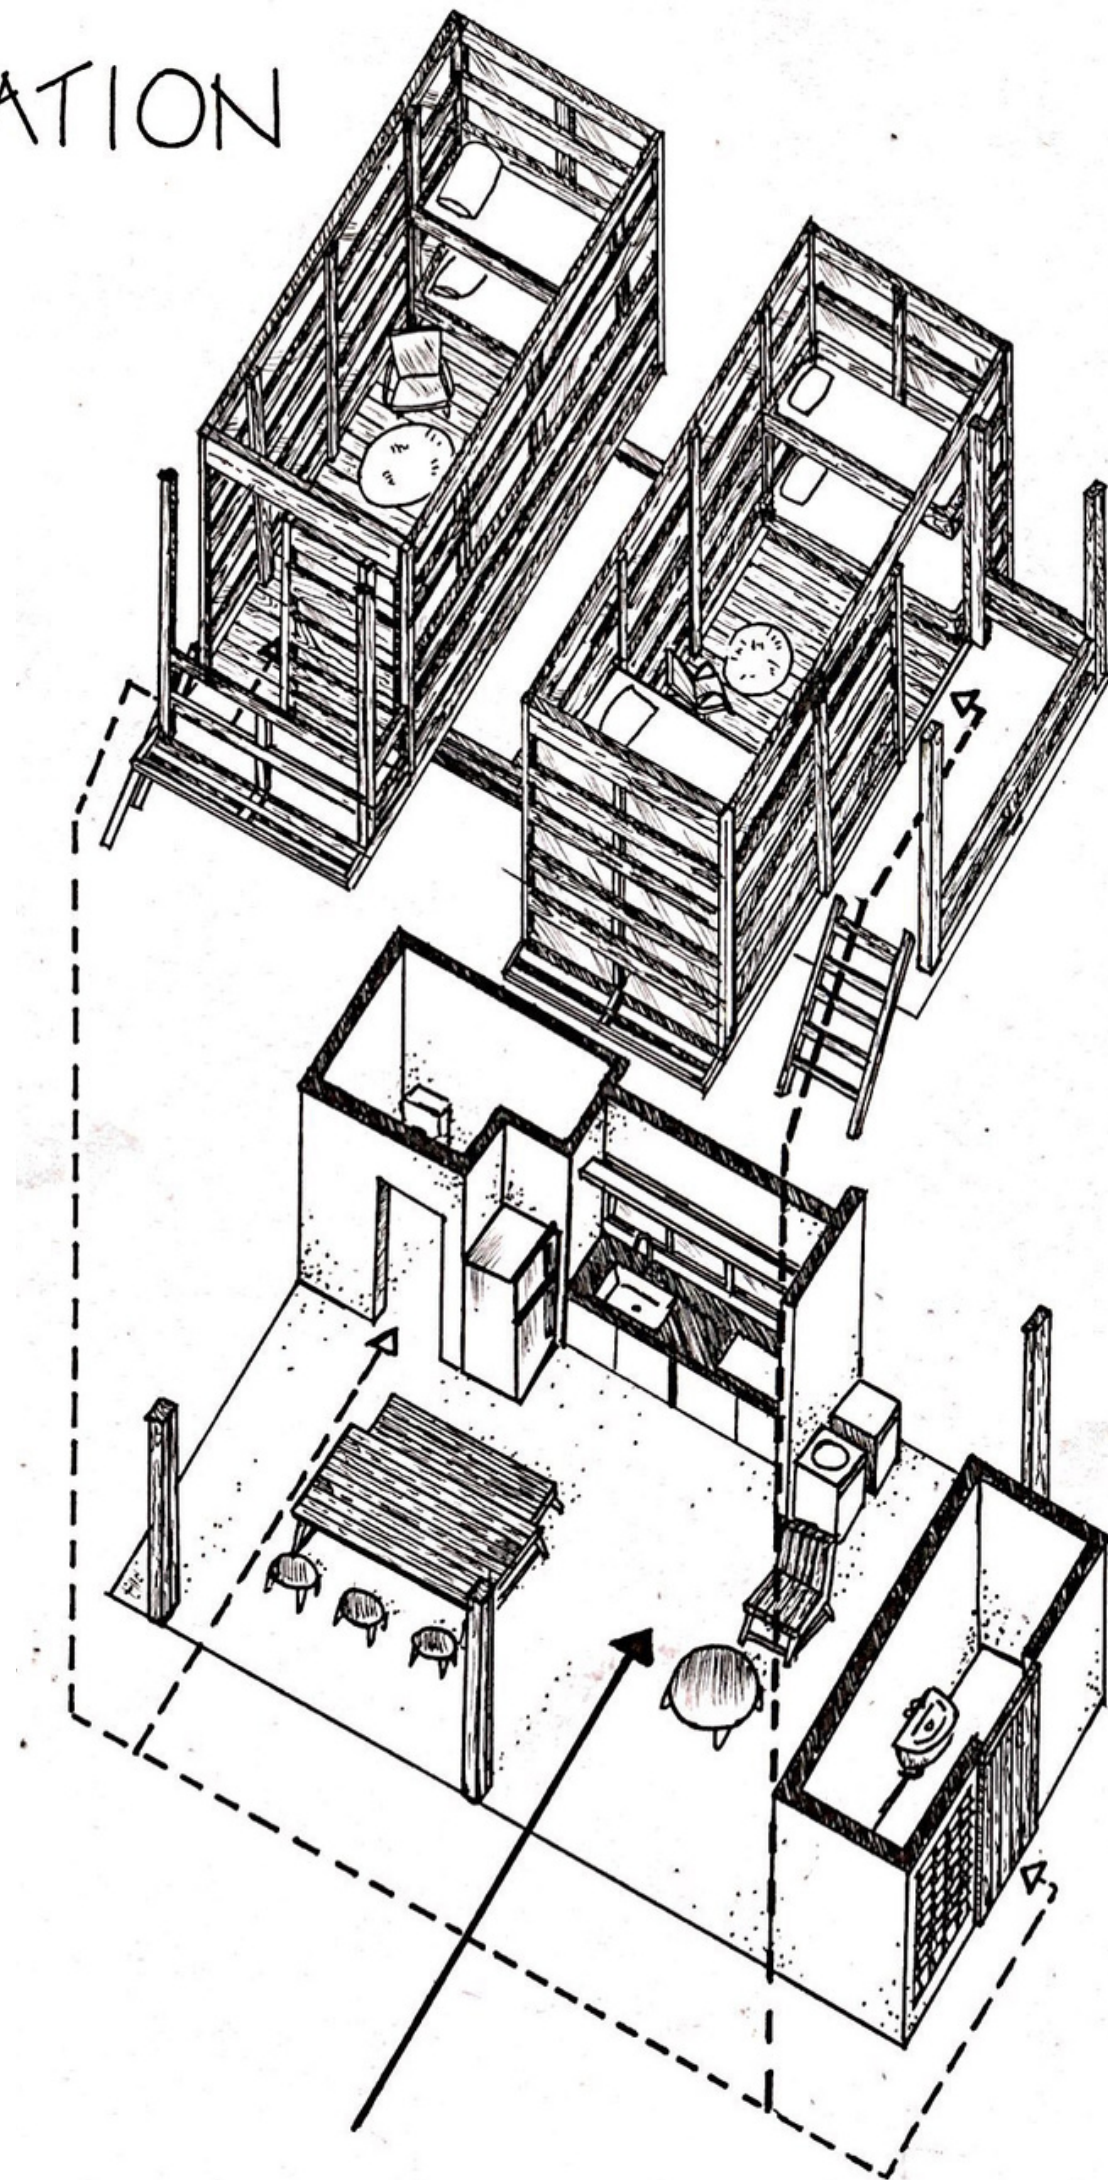

— PRIMARY
--- SECONDARY

